



Ground Floor Plan

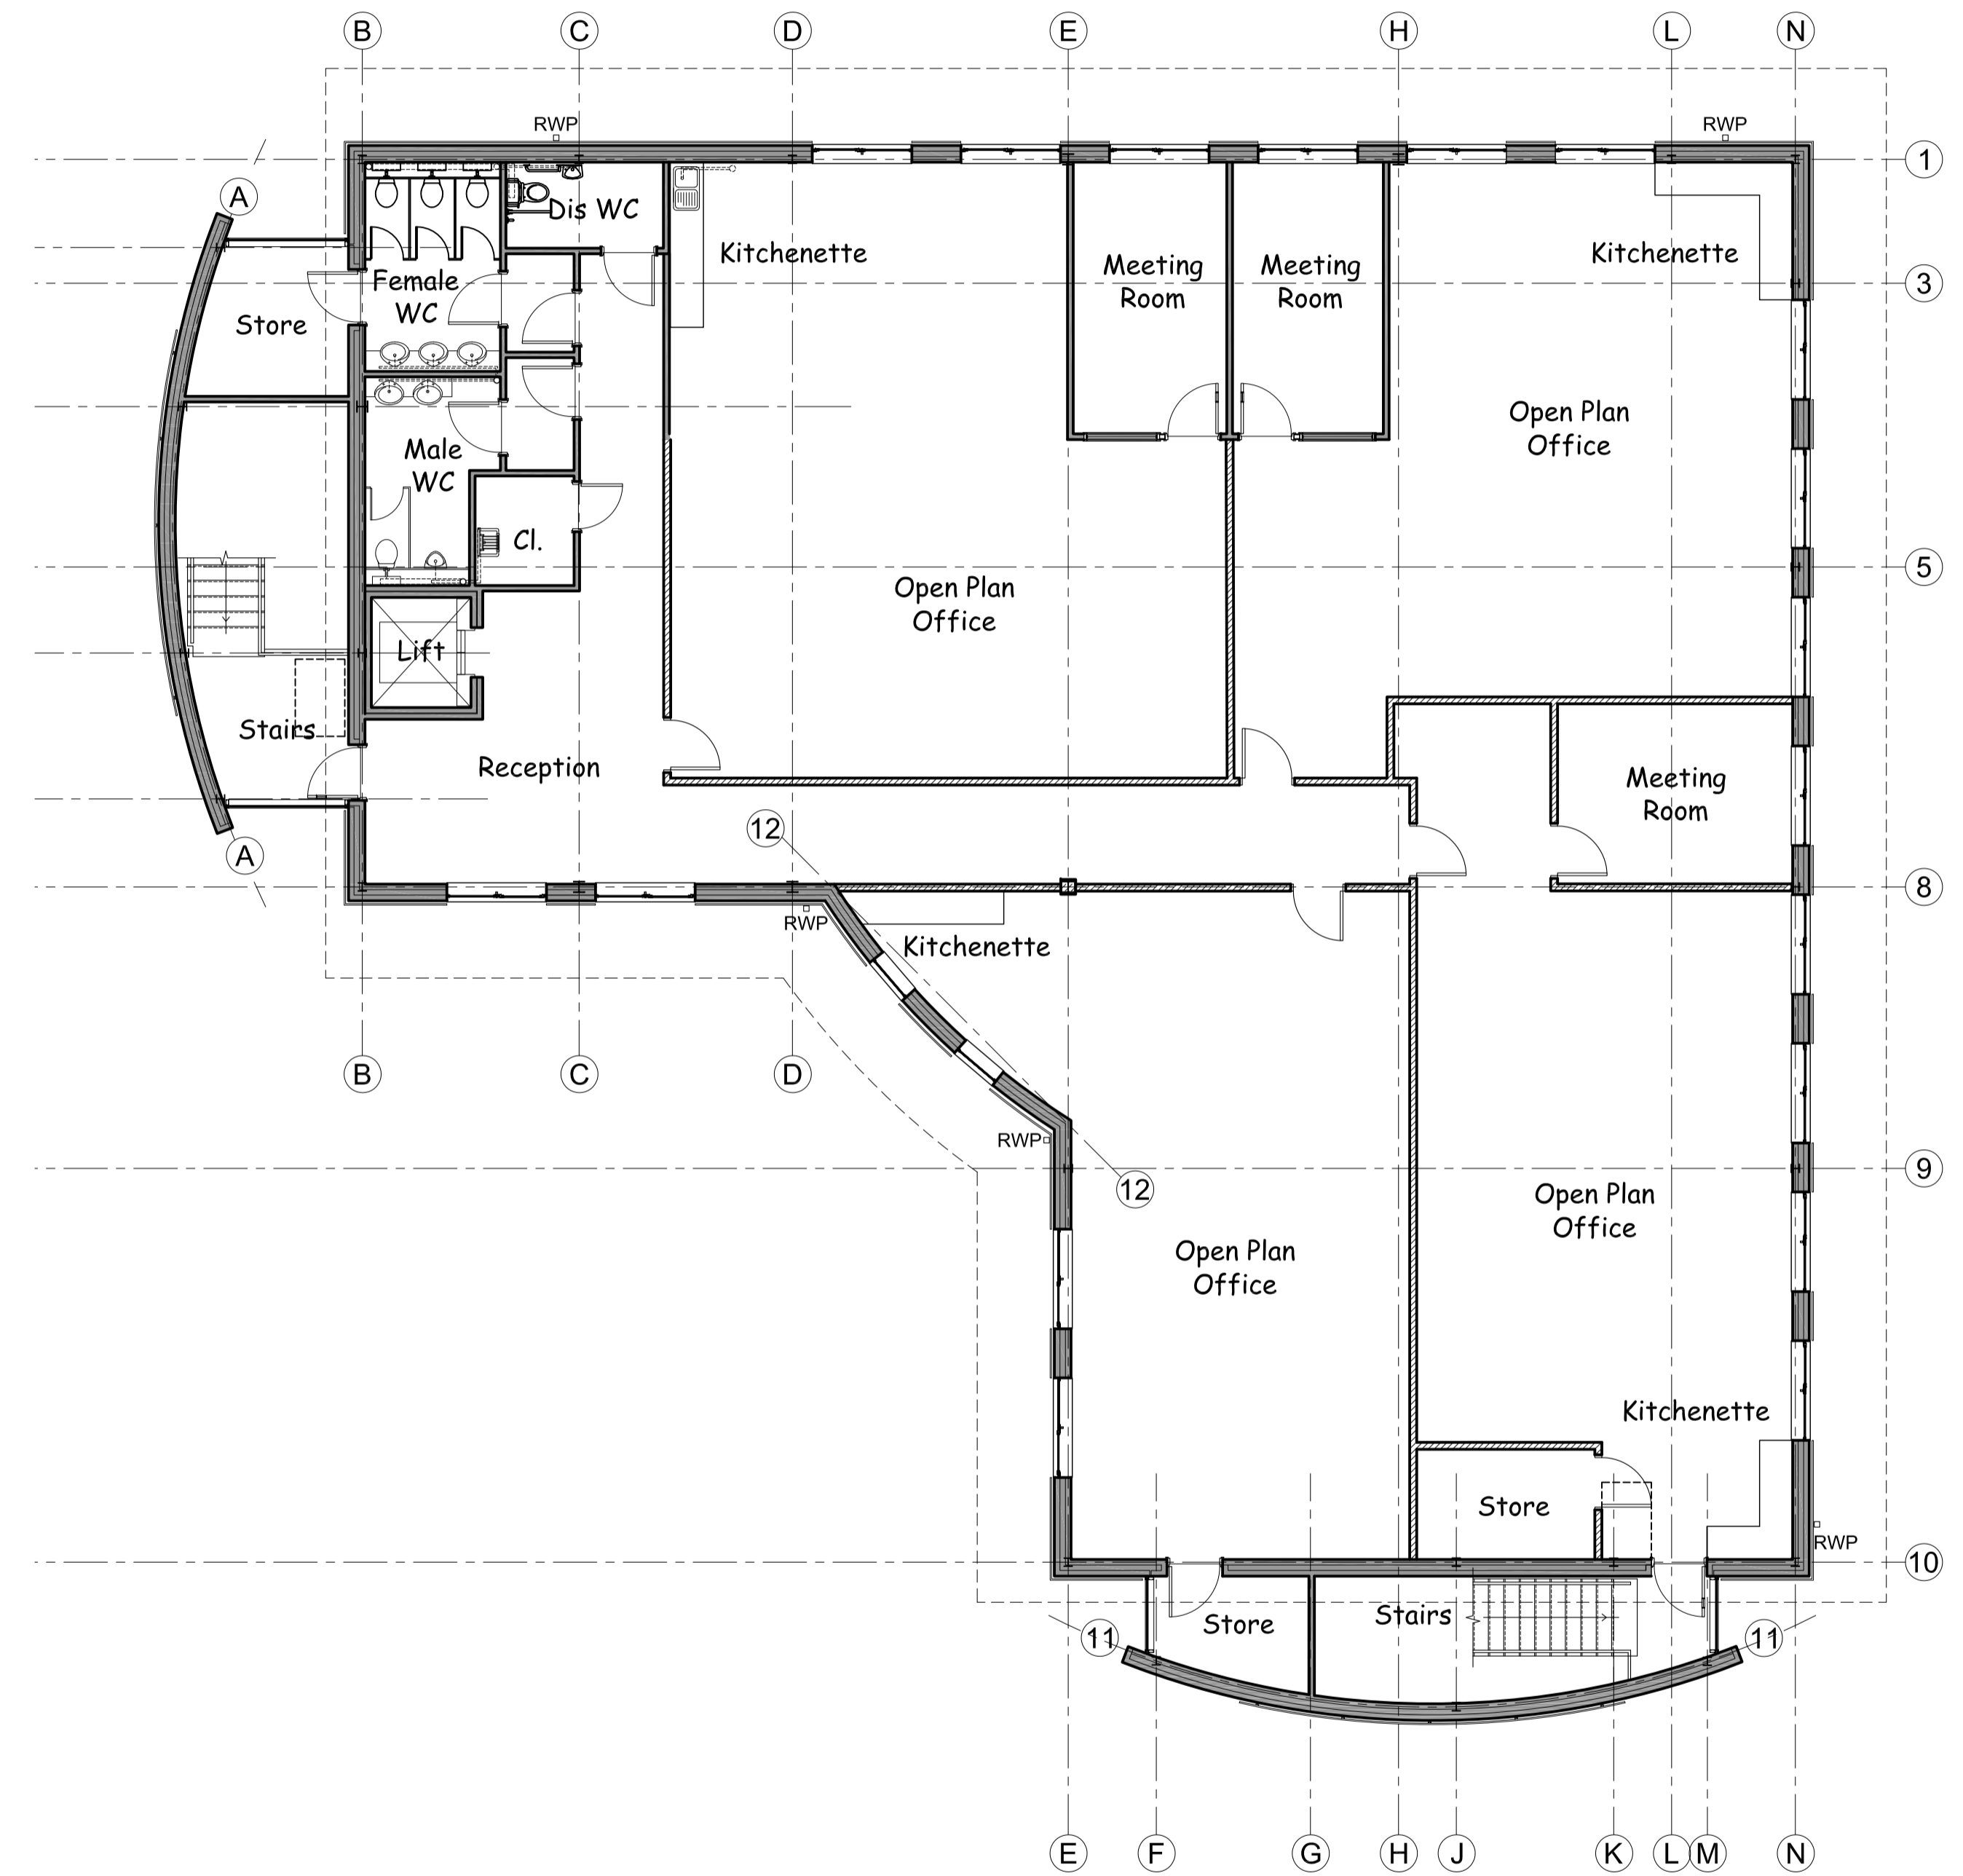

First Floor Plan

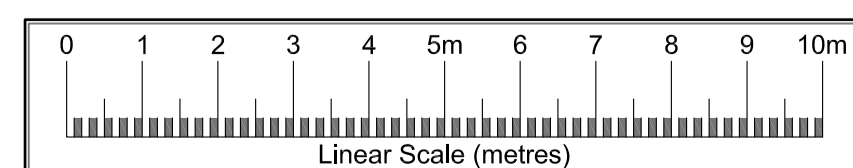

A Layout amendments

10-09-2018

Revision	Description	Date
	JJK Project Services Limited	
	46 Howells Place, Mastin Moor, Cheshfield S43 3FA krichardson@jkkprojectservices.co.uk	

Client	Menzies Distribution Limited
Project	Proposed Additional Printer Facilities Unit 'C' Larkfield Trading Estate Aylesford, Kent

Drawing Title	Proposed Plans
	Ground and First Floor

Drawn by	Checked	File
KDAR	KDAR	-
Drawing Number	Revision	Scale
2018-32-001	A	1:100 @ A1
	Date	
	Sept 2018	